

Fire Hatch

Plaster Line


I Beam 63'-9" above Deck
Head blocks under-hung

Gridiron 56'-3" to 57'-0" above Deck
Maximum Out Trim 54'-3" (Max In Trim 3'-4")

Line	Dist	Purpose
1	15"	Main Valance
2	21"	Main Curtain
3	29"	1st Electric
4	35"	1st Electric
5	41"	
6	55"	2nd Electric
7	61"	Border
8	69"	Legs
9	75"	Legs
10	81"	
11	89"	3rd Electric
12	95"	
13	109"	4th Electric
14	115"	Border
15	129"	Legs
16	129"	Legs
17	135"	
18	141"	
19	155"	5th Electric
20	161"	Border
21	169"	Legs
22	175"	Legs
23	181"	Midstage Traveler
24	189"	
25	195"	
26	201"	6th Electric
27	215"	Border
28	221"	Legs
29	229"	
30	235"	7th Electric
31	241"	Border
32	249"	
33	261"	Legs
34	269"	Black Scrim
35	275"	Upstage Traveler
36	281"	Cy/Prp Screen
37	289"	
38	295"	8th Electric

XX

Bounce (dead hung)

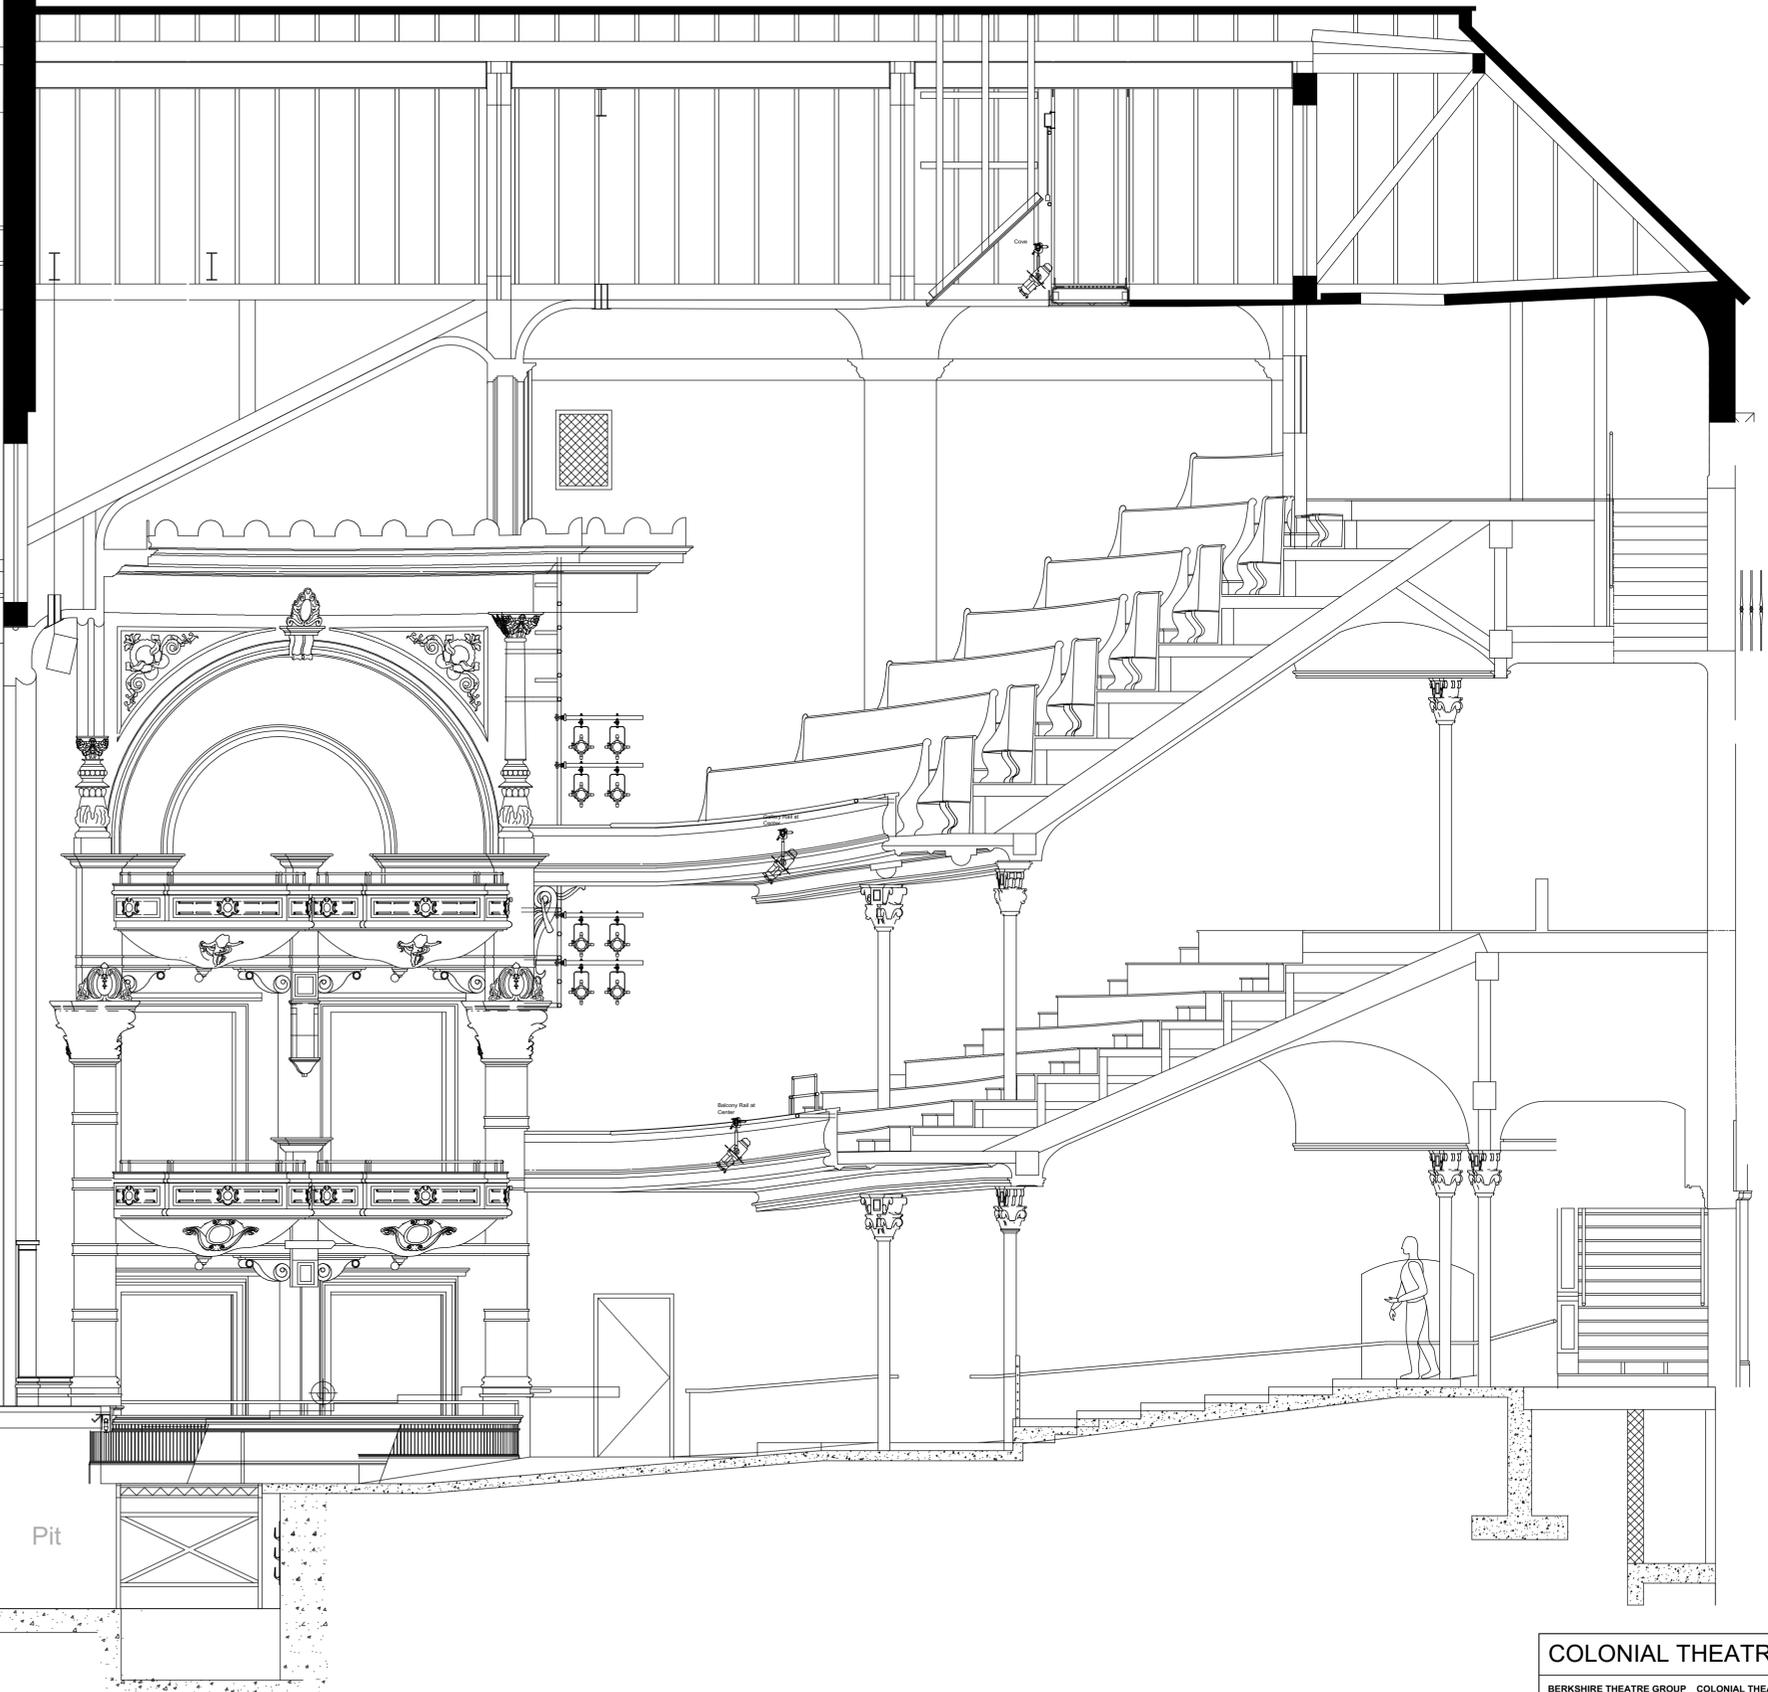

Pit